


TREE LINED TRAILS



SHADE STRUCTURES

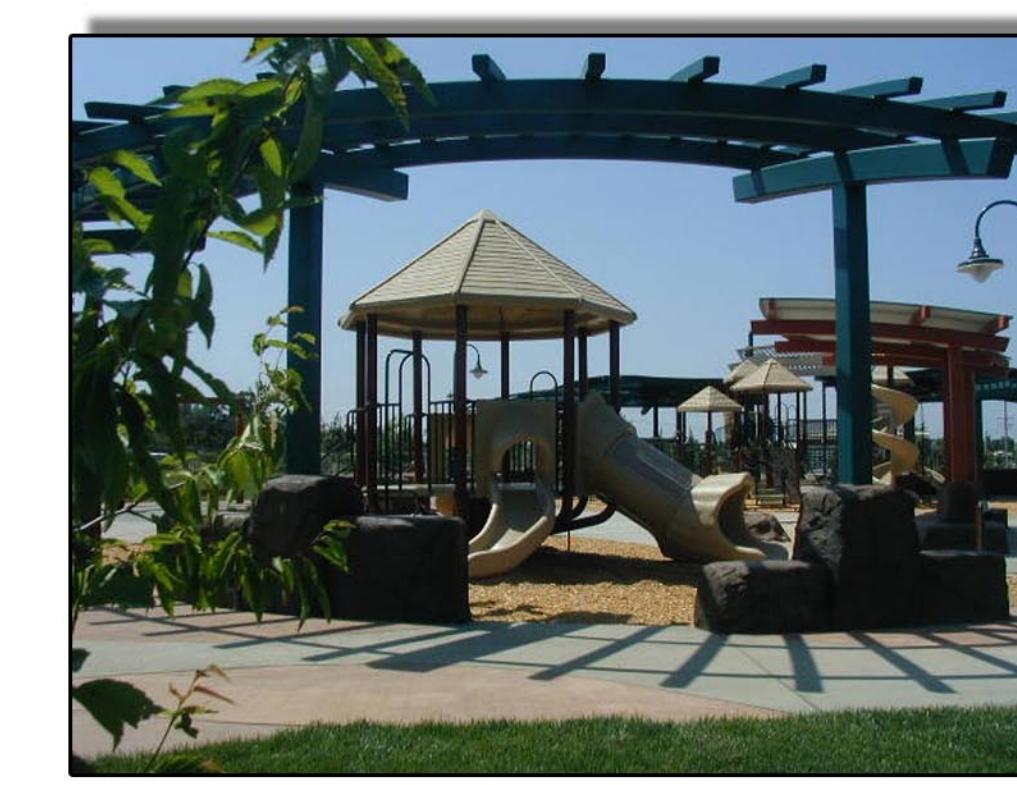


TRELLIS STRUCTURES



BOCCE BALL

FUTURE  
SUBDIVISION

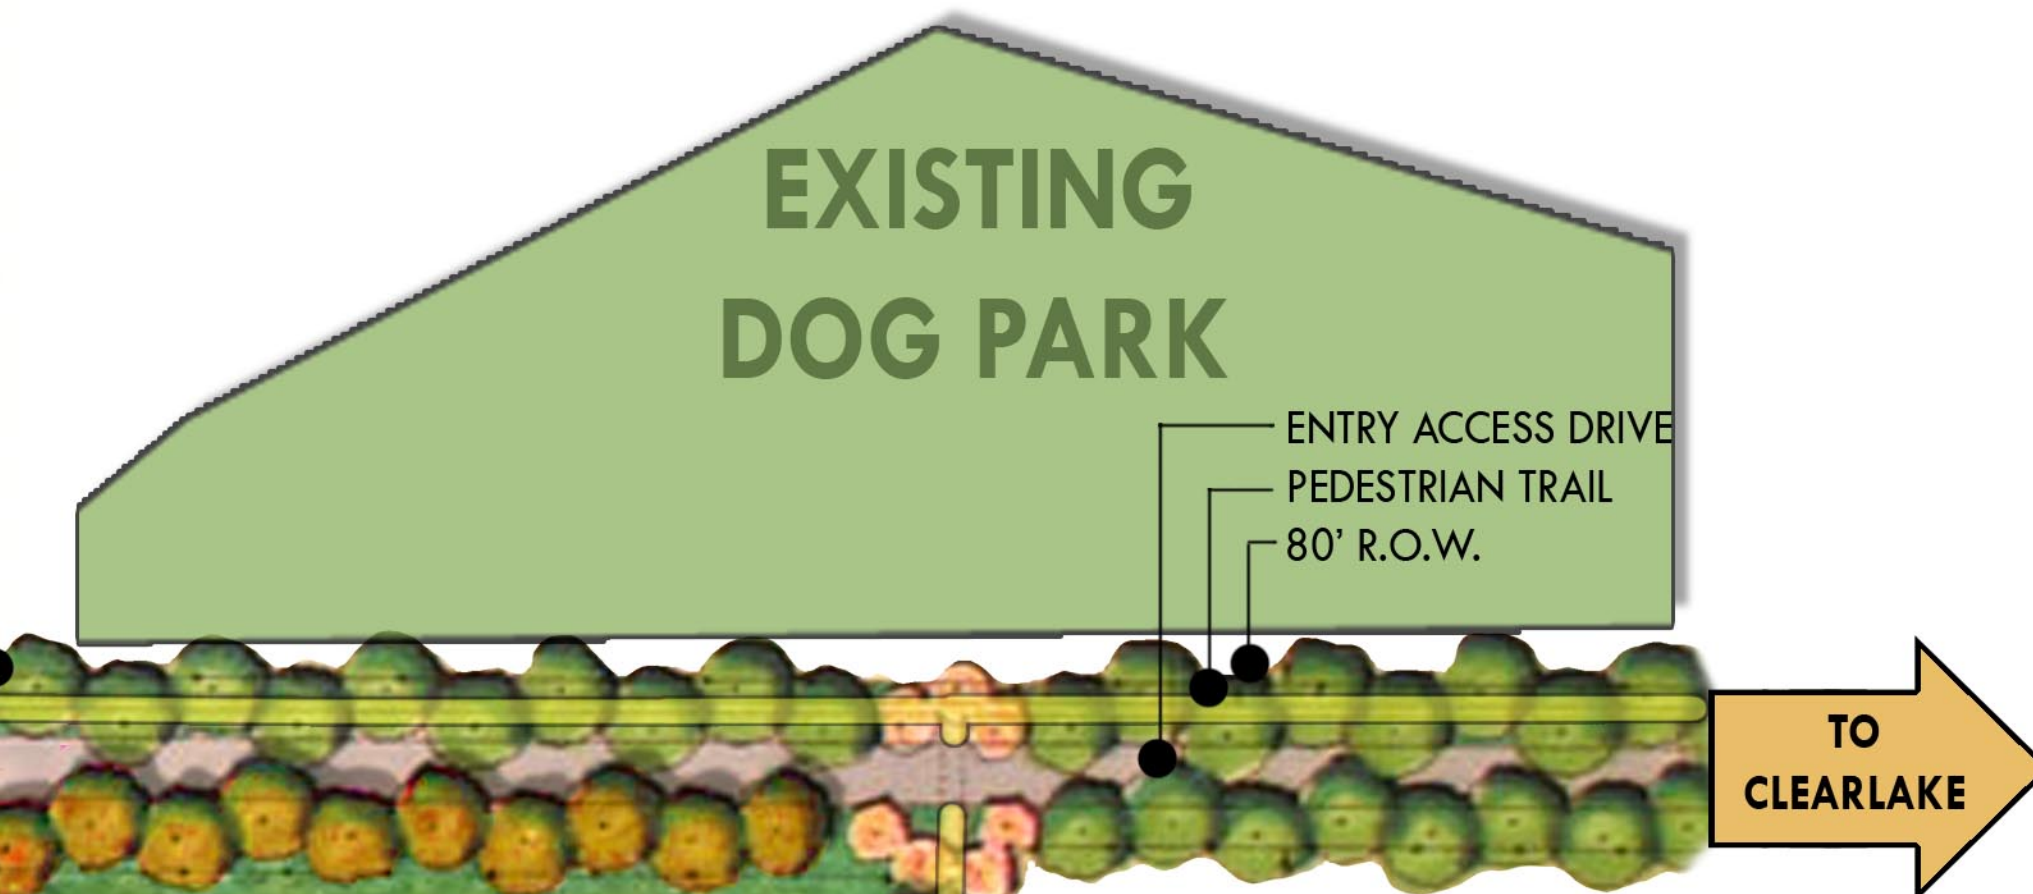

SITE PLAN WITH AERIAL



PLAY AREAS



SKATEPARKS



DROUGHT TOLERANT LANDSCAPE



SPORTSFIELDS



BMX COURSE




PASSIVE RECREATION

# WESTSIDE COMMUNITY PARK

## MASTER PLAN

PREPARED FOR:  
CITY OF LAKEPORT  
LAKEPORT, CA 95453-5213

PREPARED BY:  
LAND IMAGE LANDSCAPE ARCHITECTS  
627 BROADWAY SUITE 100  
CHICO, CALIFORNIA 95928  
530.899.1913 www.elandimage.com

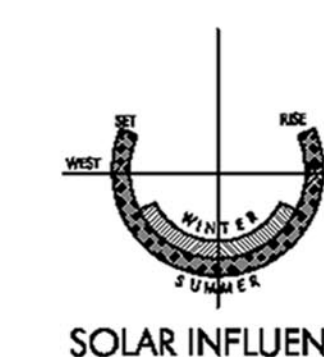

DATE: FEBRUARY 22, 2010  
PROJECT NUMBER 1585

